


NOTICE: When Government drawings, specifications, or other data are used for any purpose other than in connection with a delivery related Government procurement operation, the United States Government thereby incurs no responsibility or obligation and the fact that the Government may have furnished, furnished, or in any way supplied the said drawings, specifications or other data is not to be regarded as an endorsement or approval, or in any manner limiting the liability of any person or organization, or conveying any title or permission to reproduce, use, or in any way disseminate information, or in any way be related thereto.

T/ FSS EL. 300'-0"

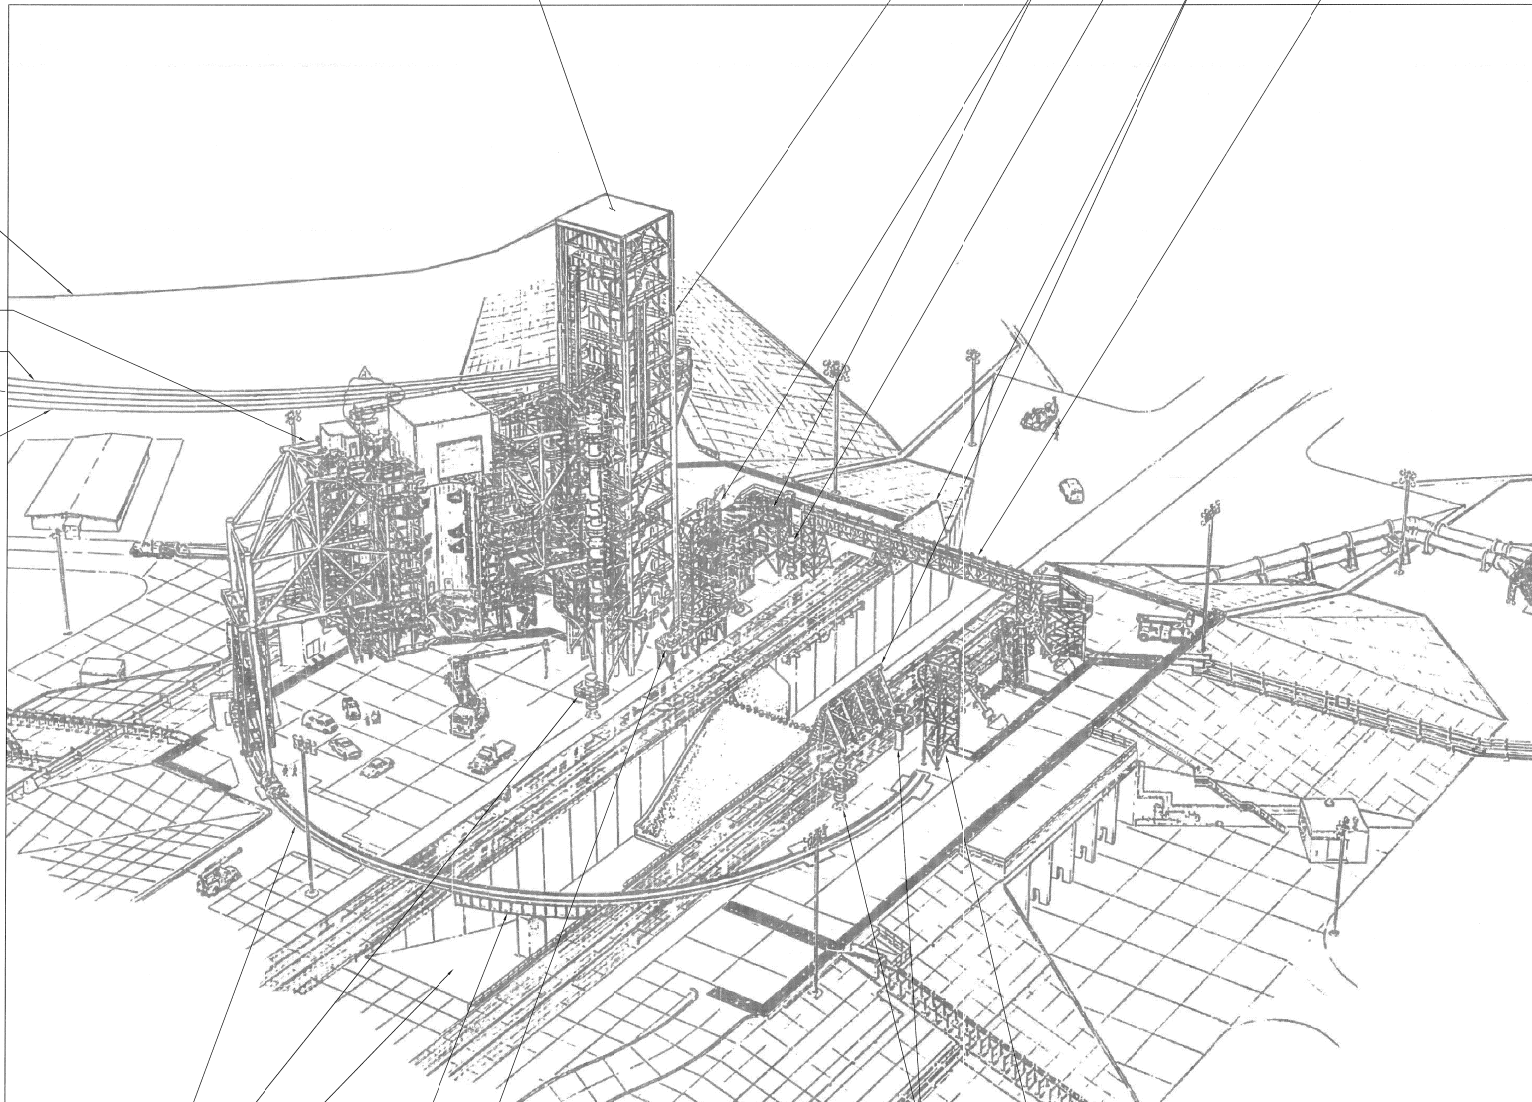

**PAD 39B ISOMETRIC VIEW LOOKING NORTHWEST**  
 NTS - SOURCE FILE: 79K14110 SHEET V4

**FLAG NOTES**

**TO BE DEMOLISHED**

- 1 FSS (TO PAD SURFACE)
- 2 RSS (TO PAD SURFACE)
- 3 SIDE FLAME DEFLECTORS. SEE SHEETS S73 AND S74.
- 4 EMERGENCY EGRESS LANDING AREA STRUCTURES AT SAND PIT WEST OF PAD (NOT SHOWN). SEE SHEETS D1-D4.
- 5 RSS TRUCK RAIL BRIDGE

**TO REMAIN**

- 1 FLAME TRENCH
- 2 FSS TRUCK RAIL
- 3 EAST UTILITIES INTERFACE PLATFORM
- 4 UTILITIES INTERFACE PLATFORM
- 5 NORTH BRIDGE
- 6 ECS STAIR TOWER AND 9099 BLDG
- 7 ML PEDESTALS

**TO BE REMOVED BY OTHERS (NOT IN CONTRACT)**

- 1 LIGHTNING PROTECTION GROUND WIRES
- 2 EMERGENCY EGRESS SIDEWIRE CABLES

THIS SPACE RESERVED

SYM	ZONE	DESCRIPTION	DATE	APPROVED
REVISIONS				

THIS DRAWING CREATED IN AUTOCAD 2007 FILE FORMAT AND WILL BE REVISED ONLY ON AN AUTOCAD SYSTEM. FILE: 14005006-004.DWG



710 NE WALDO ROAD, GAINESVILLE, FLORIDA 32641 / (352) 377-1811  
 3815 WASHINGTON AVE., SUITE 210, TITUSVILLE, FLORIDA 32780 / (321) 268-9950

SIGNATURES	DATE	NATIONAL AERONAUTICS AND SPACE ADMINISTRATION
DRAWN S. HAFERKAMP	06/24/09	JOHN F. KENNEDY SPACE CENTER, NASA KENNEDY SPACE CENTER, FLORIDA
CHECKED S. BHIDE	06/24/09	<b>LAUNCH COMPLEX 39B, DEMOLITION OF FSS/RSS AT LAUNCH COMPLEX 39B, DEMOLITION PACKAGE</b>
DESIGNED N. PONTILLO	06/24/09	<b>PAD 39B PICTORIAL VIEW LOOKING NORTHWEST</b>
APPROVED <i>[Signature]</i>	DATE 6/24/09	

S4	DATE 6/24/09	SIZE F	DWG. NO. 222W2200001	REV
TITLE		PROJ. NO. 96580	SHEET 19	